






1 EXISTING FRONT ELEVATION
1/4" = 1'-0"

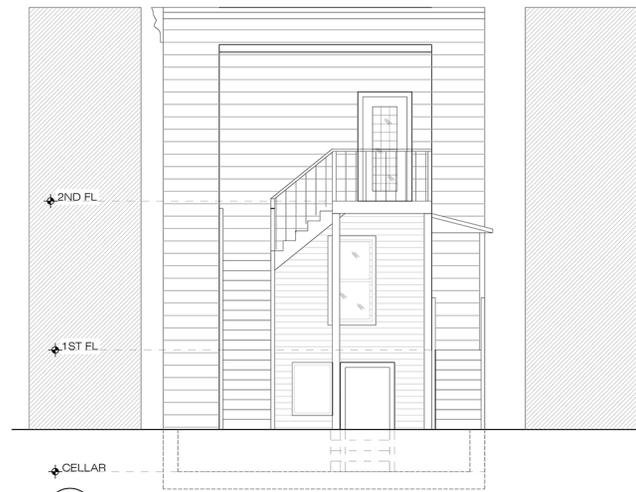

2 EXISTING REAR ELEVATION
1/4" = 1'-0"

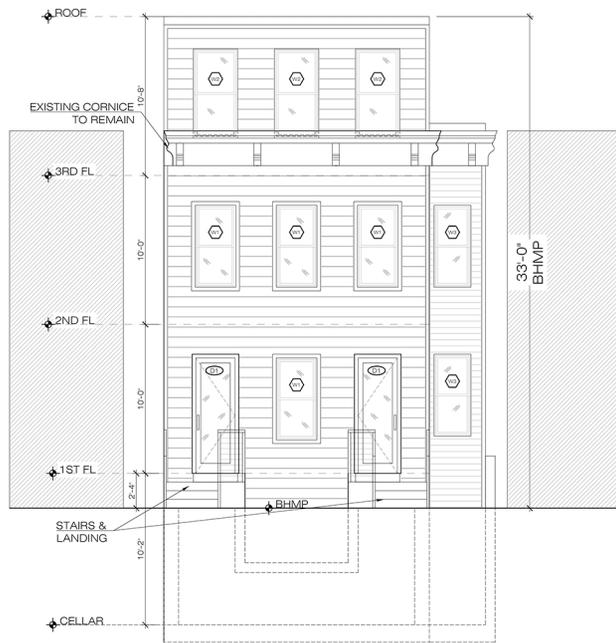

3 PROPOSED FRONT ELEVATION
1/4" = 1'-0"

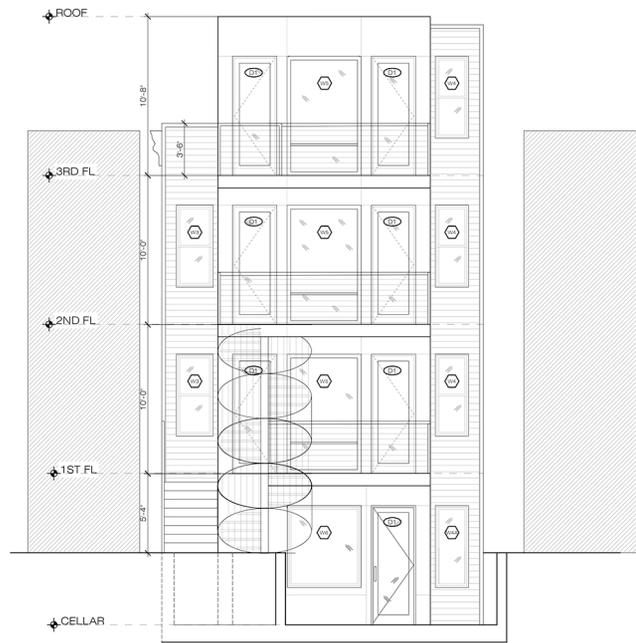

4 PROPOSED REAR ELEVATION
1/4" = 1'-0"

EXISTING & PROPOSED
ELEVATIONS

01/15/2018

REVISIONS

1/4" = 1'-0"

SCALE

09-10-2018

ISSUE

A300

DRAWING NUMBER

I'm responsible for determining that the architectural designs included in this application are in compliance with all laws and regulations of the District of Columbia. I have personally prepared, or directly supervised the development of, the architectural design included in this application.