


CONSTRUCTION PLAN SYMBOLS


- F-1** FINISH # TAG-NUMBER DESIGNATES FINISHES RE: THIS SHEET FOR FINISH SCHEDULE
- W** WINDOW TAG- LETTER DESIGNATES WINDOW TYPE RE: SHEET A-002 FOR WINDOW SCHEDULE
- 01** KEY NOTE- SEE NOTES ON DRAWING SHEET.
- M** MASONRY INFILL
- D-1** DOOR TAG- NUMBER DESIGNATES DOOR TYPE, LETTER DESIGNATES SUB TYPE. RE: SHEET A-002 FOR DOOR SCHEDULE
- P** PARTITION TYPE
- 01** ELEVATION REFERENCE DRAWING REFERENCE
- A201/02**

GENERAL NOTES

- A. ALL DIMENSIONS ARE TO FACE OF FINISHED PARTITION, U.N.O. REFER TO ENLARGED PLANS AND/OR ELEVATIONS FOR ADDITIONAL DIMENSIONS AS REQUIRED.
- B. ALL NEW DOORS SHALL BE LOCATED AT A DISTANCE OF 4" MEASURED FROM THE NEAREST ADJACENT PARTITION TO THE INSIDE EDGE OF TO ANY CONSTRUCTION, PER ANSI / ADA REQUIREMENTS.
- C. ALL LATCHSETS SHALL BE INSTALLED WITH THE LEVER AT A HEIGHT AS NOTED ON SHEET A-601. BUT IN NO CASE SHALL BE HIGHER THAN 48" A.F.F.
- D. ALL PARTITIONS SHALL BE TYPE P1 U.N.O.
- E. PROVIDE BLOCKING FOR MILLWORK AS REQUIRED FOR PROPER SUPPORT. REFER TO ELEVATIONS FOR ADDITIONAL INFO.

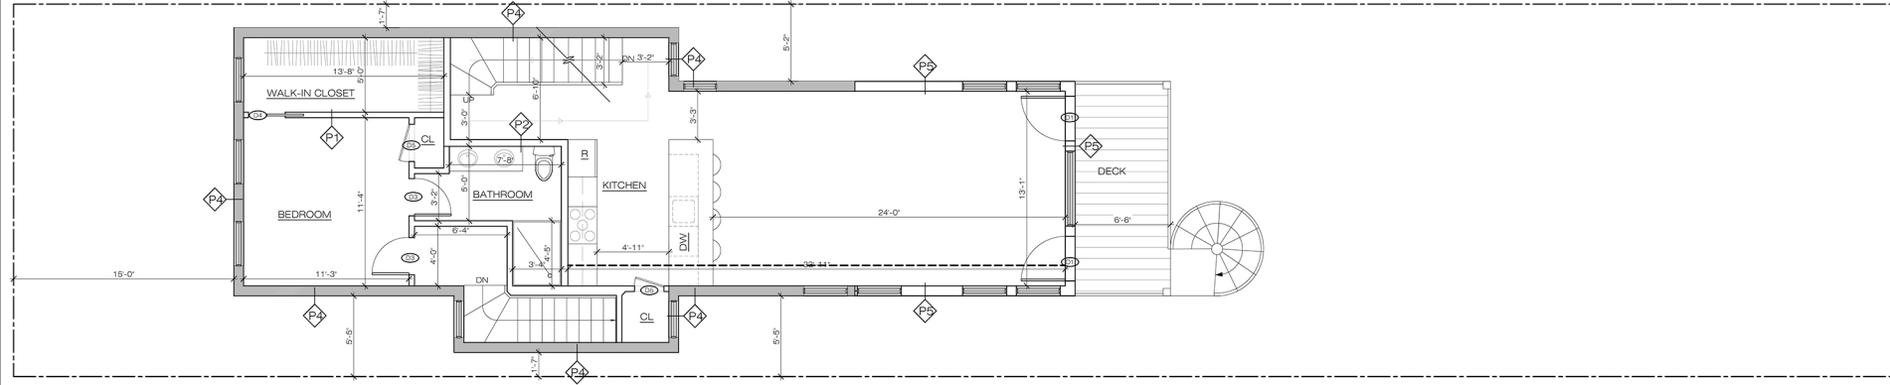

1 PROPOSED 2ND FLOOR  
1/4" = 1'-0"

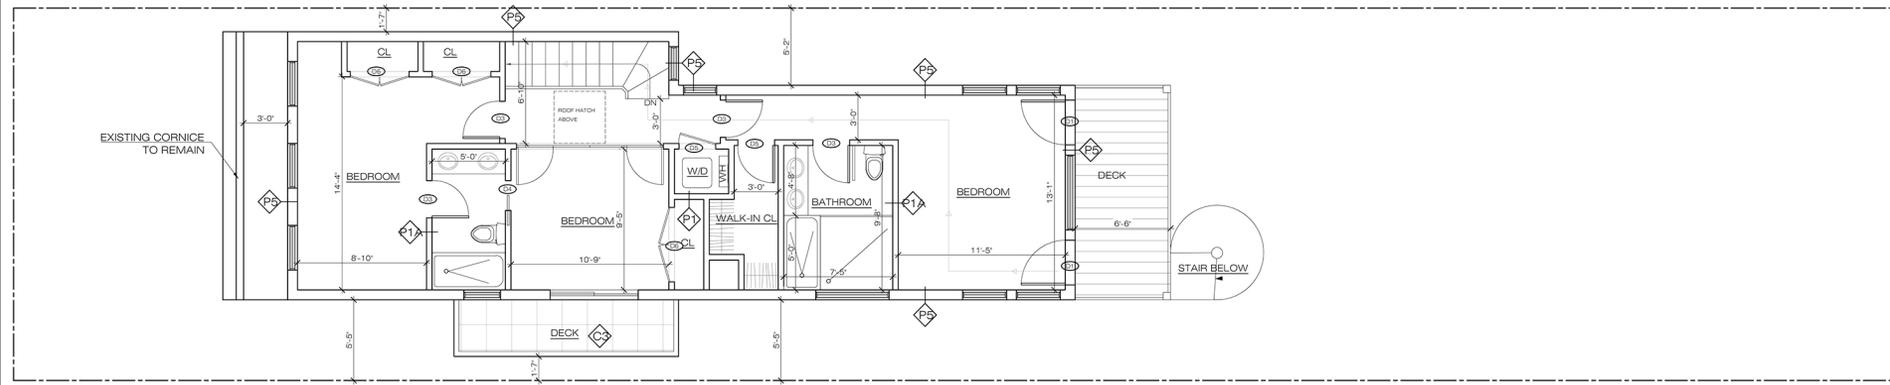

2 PROPOSED 3RD FLOOR  
1/4" = 1'-0"



- NEW
- EXISTING TO REMAIN
- NOT IN CONTRACT (N.I.C.)

I'm responsible for determining that the architectural designs included in this application are in compliance with all laws and regulations of the District of Columbia. I have personally prepared, or directly supervised the development, of the architectural design included in this application.

PROPOSED FLOOR PLANS

10/16/2018

REVISIONS

1/4" = 1'-0"

SCALE

09-10-2018

ISSUE

**A201**

DRAWING NUMBER